


THESE DRAWINGS ARE THE PROPERTY OF ARCHITECTS + A LIMITED LIABILITY COMPANY AND SHALL NOT BE USED OR REPRODUCED WITHOUT THE EXPRESS WRITTEN PERMISSION FROM THE OWNER.

**ARCHITECTS +**  
 A LIMITED LIABILITY COMPANY  
 6164 MAIN STREET  
 BATON ROUGE, LA 70801  
 PHONE: (225) 334-8823  
 FAX: (225) 334-8823  
 architectsplus.net

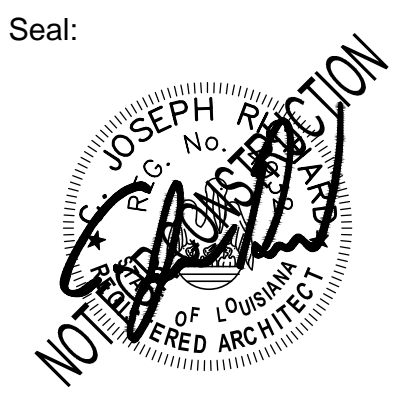

NEW BUILDING FOR:  
**NORTH GENERAL AVIATION DEVELOPMENT & TAXIWAY "M" REHABILITATION**  
**BATON ROUGE METROPOLITAN AIRPORT**  
 BATON ROUGE, LOUISIANA


REVISIONS	No.	Date	Revision Description

Project Number: 14045.00

Date: 10/15/2014

Sheet Number:

**A1.1**

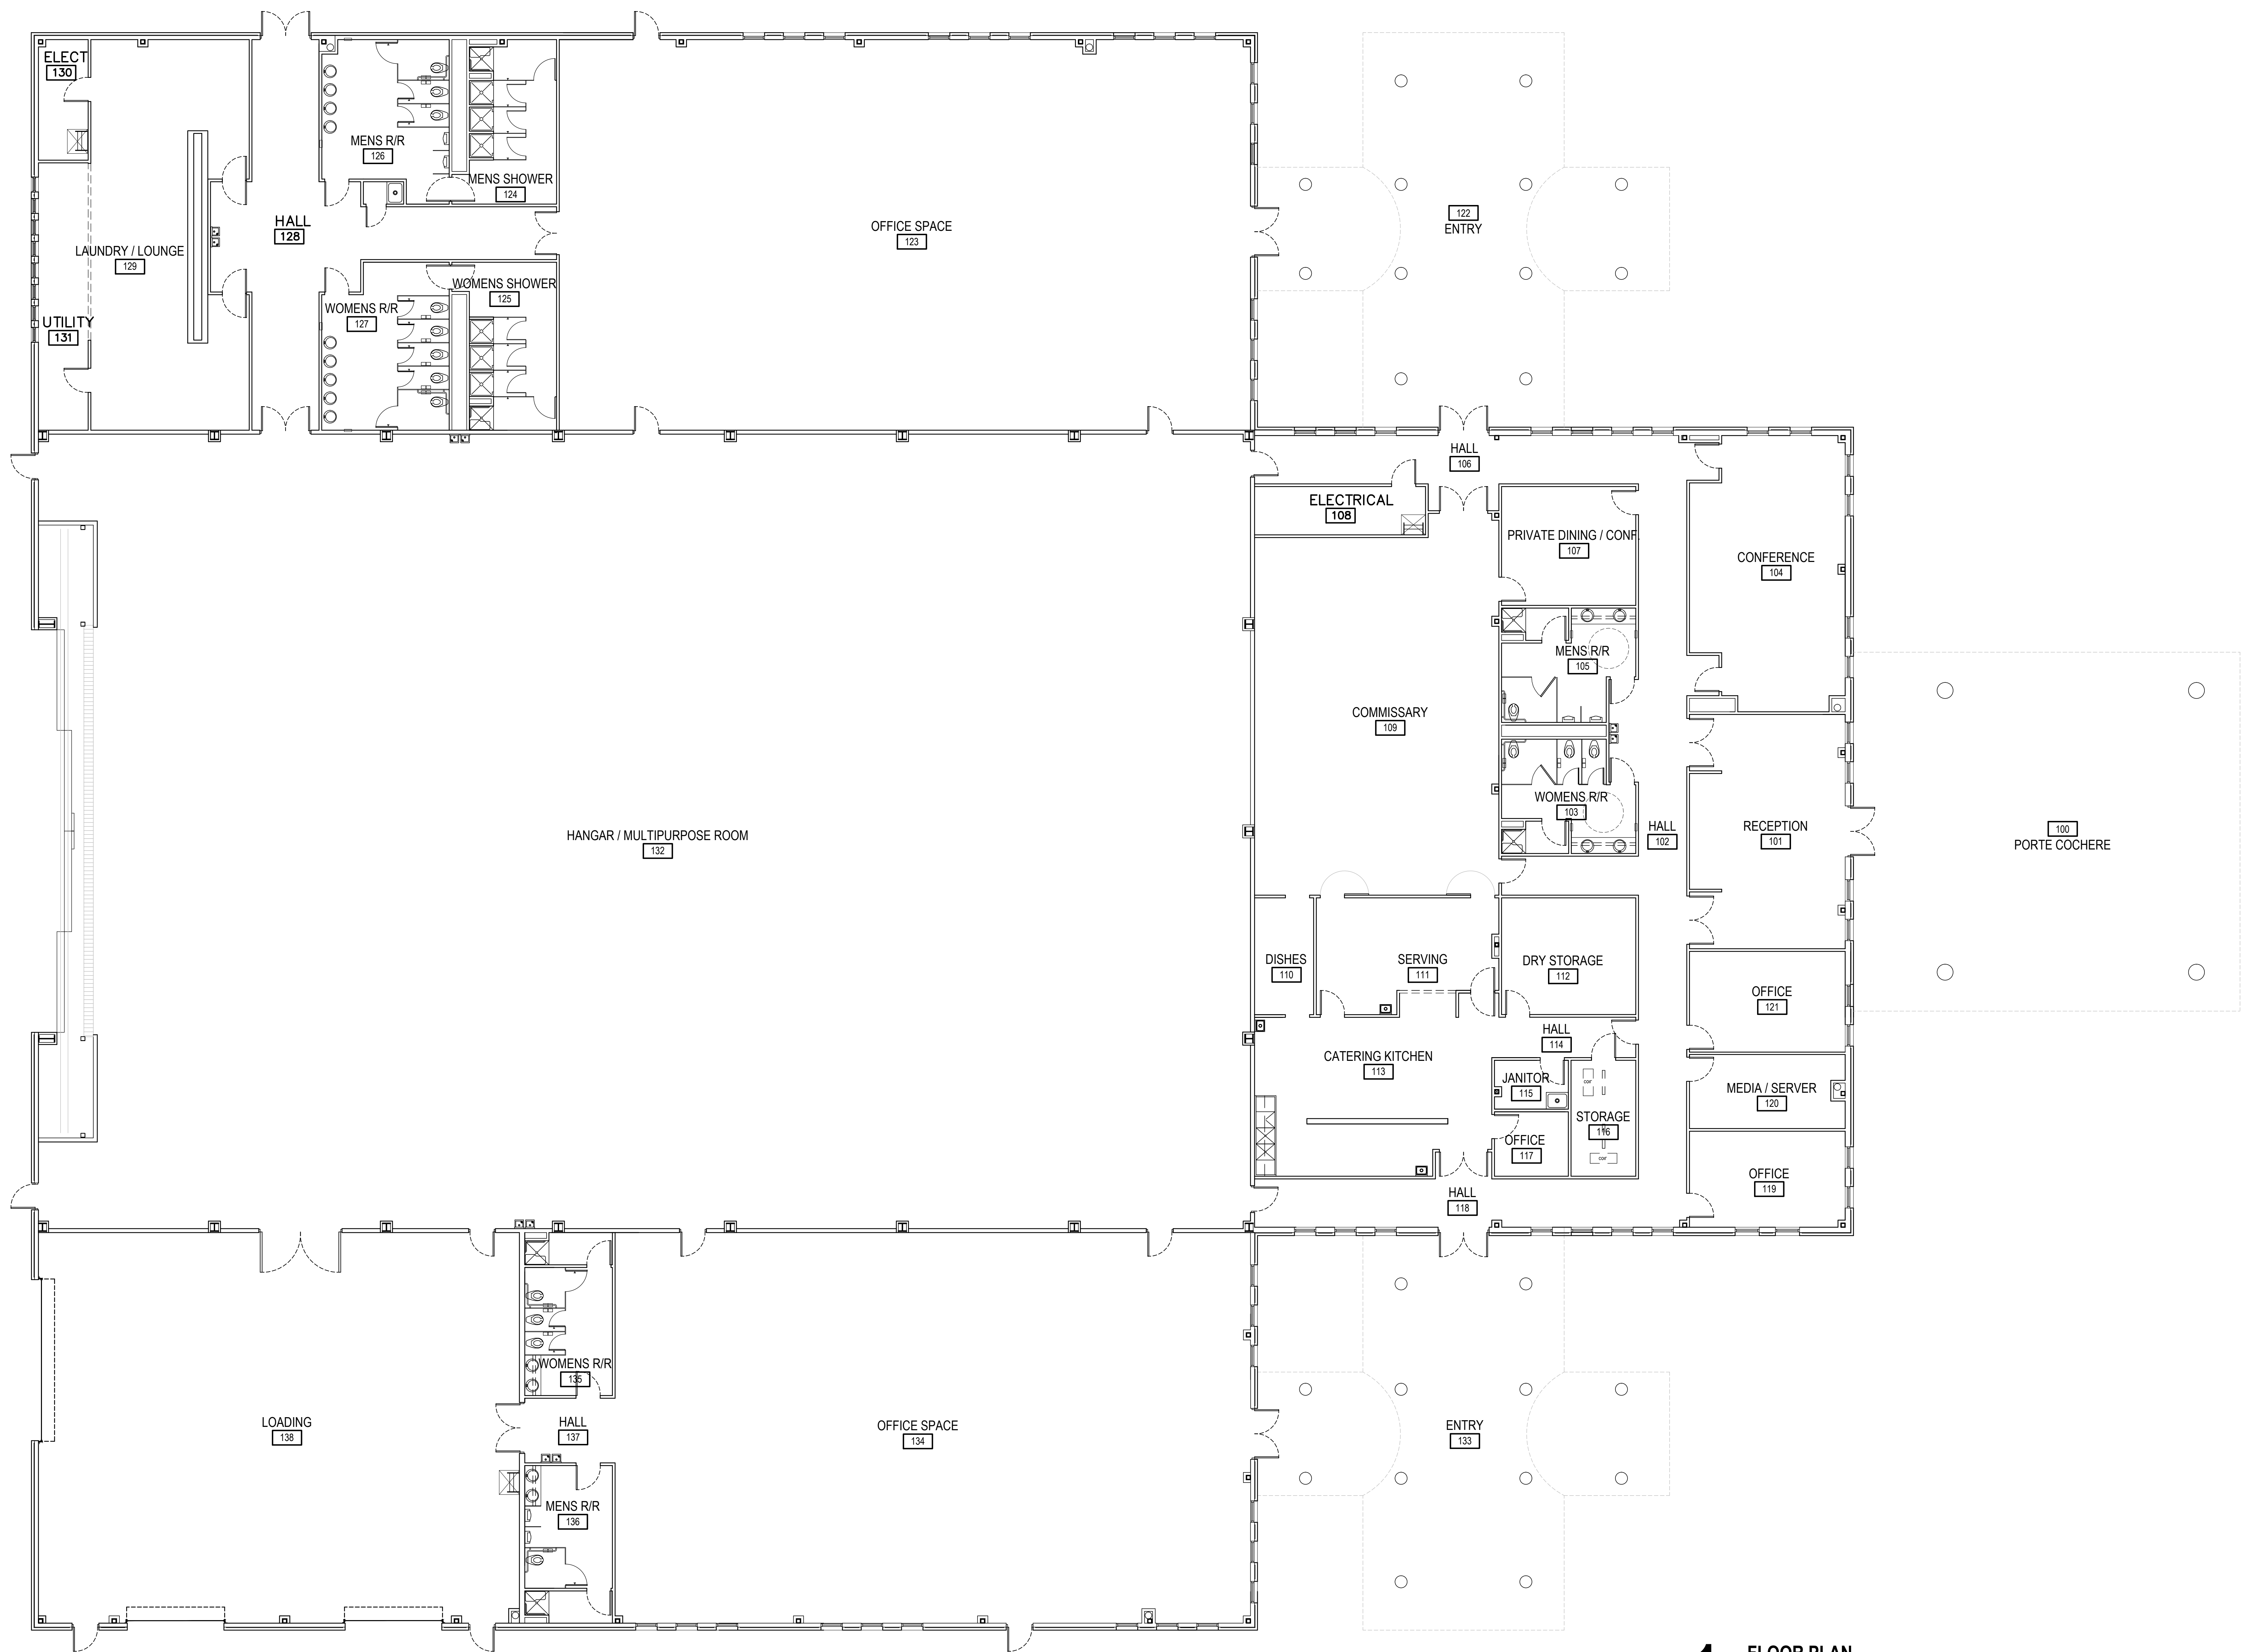

**1 FLOOR PLAN**  
 1/8" = 1'-0"